


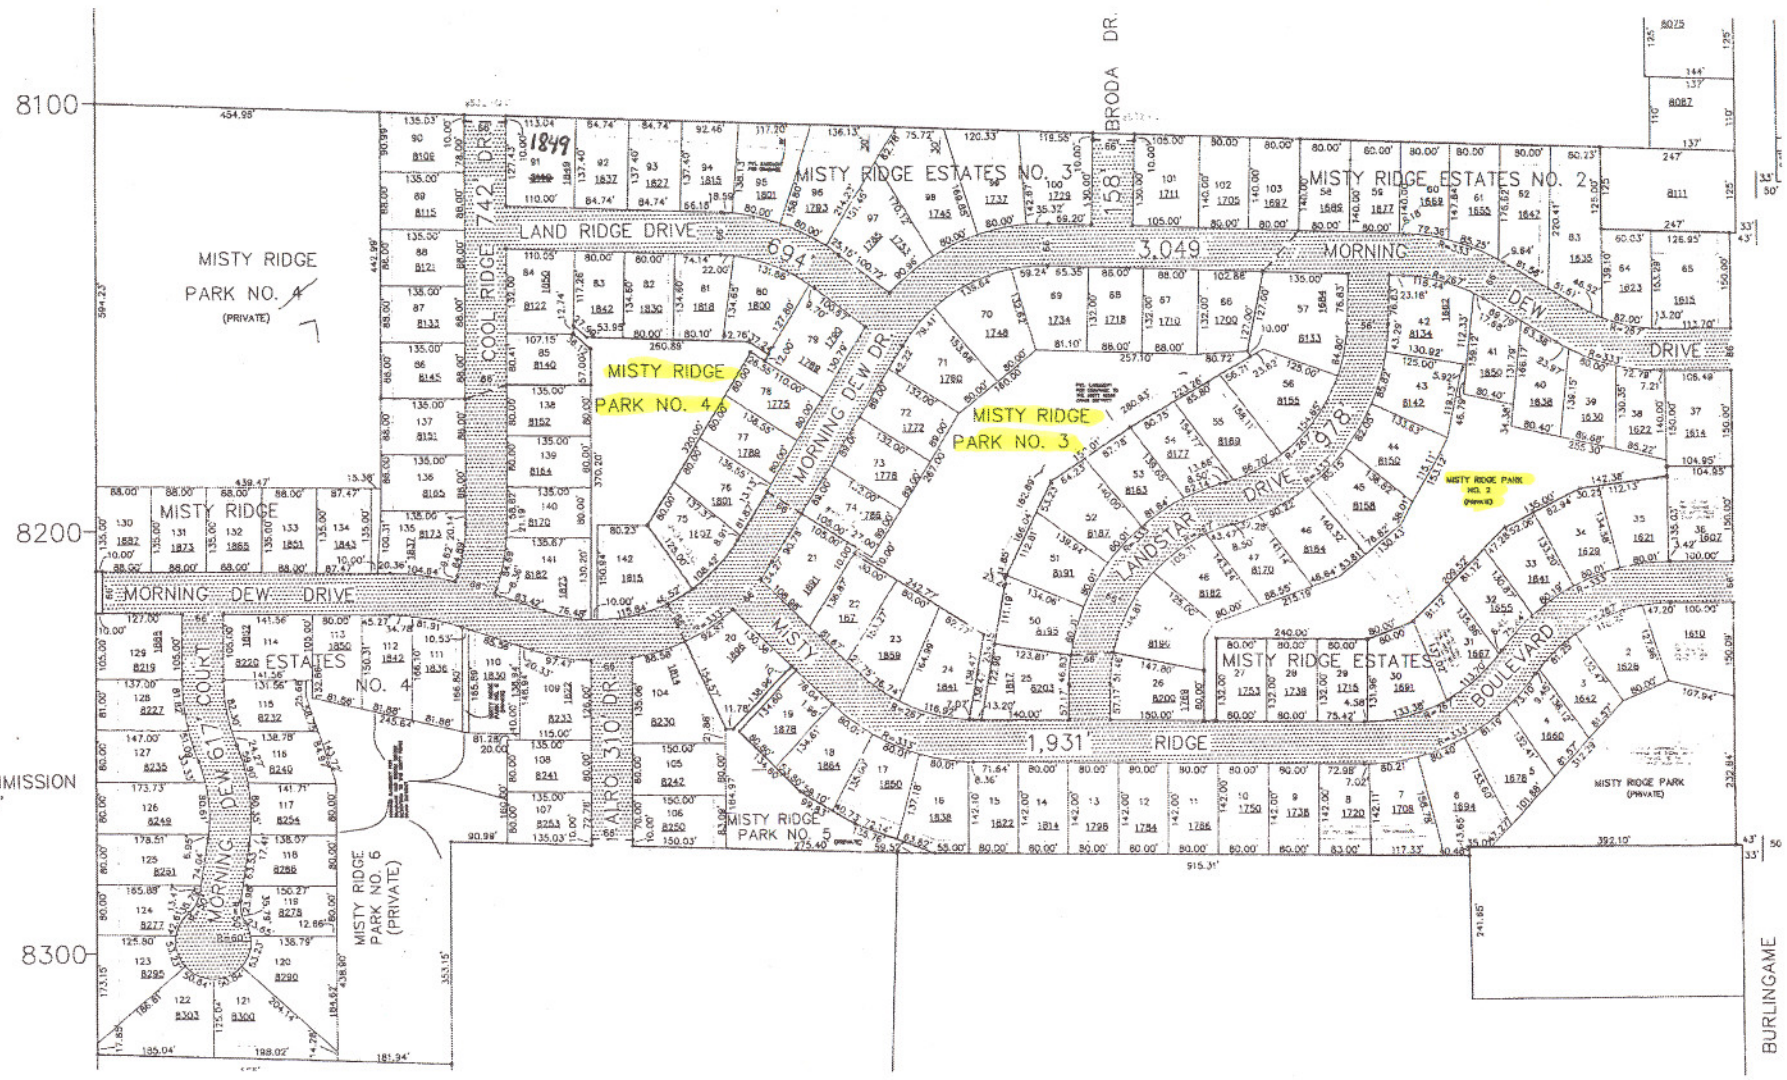

KENT COUNTY ROAD COMMISSION  
SCALE: 1" = 200'  
DEC. 2001



BURLINGAME